


DOWNTOWN CIVIC CENTER BUILDING | Artwork Placement

First Floor – Building Entrance - 14'W x 14'H Wall Space Available

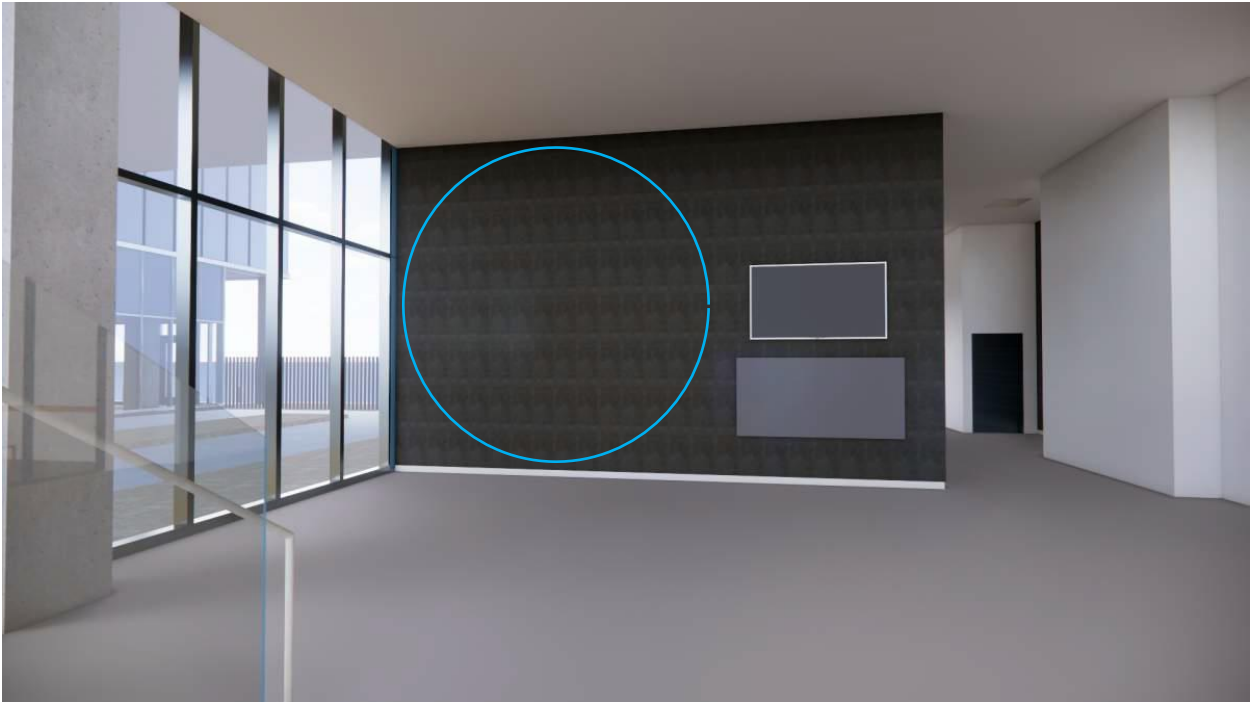

First Floor – Human Resources Hallway - 10'W x 10'H Wall Space Available




First Floor – Human Resources Hallway - 9’W x 10’H Wall Space Available





Second Floor – Now Cafe Hallway - 10’W x 11’H Wall Space Available





Second Floor – Now Cafe Hallway - 10'W x 11'H Wall Space Available

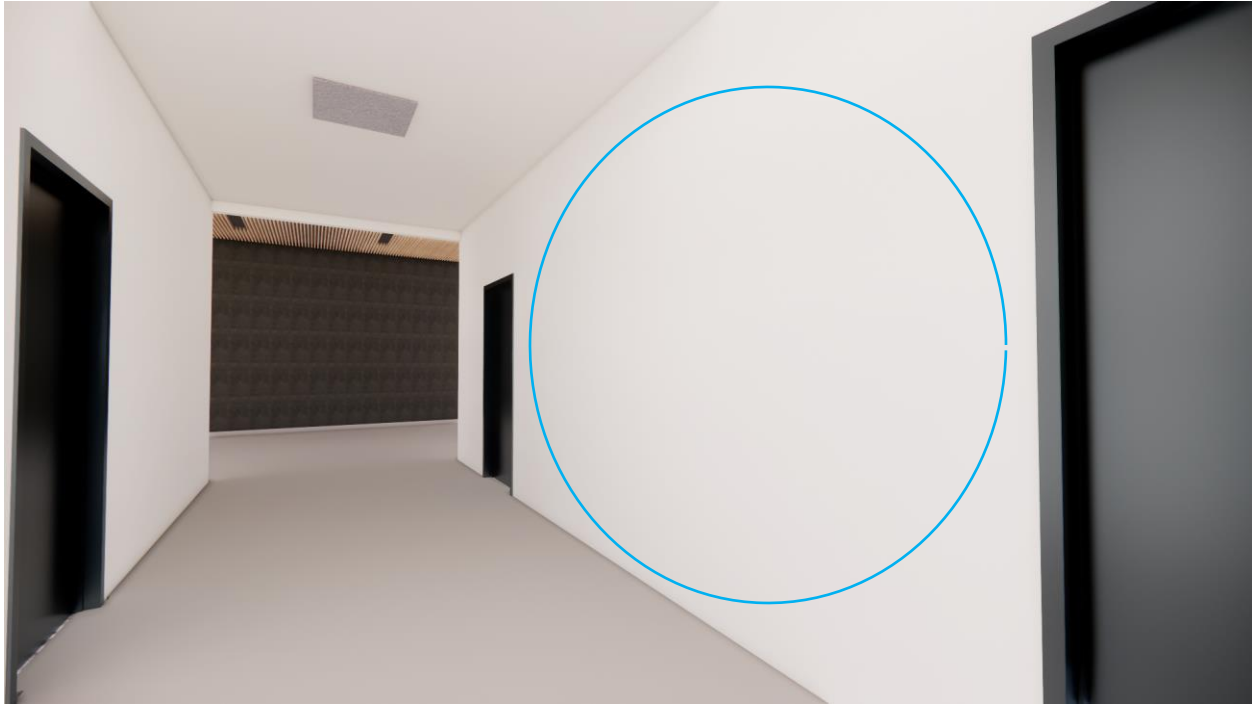

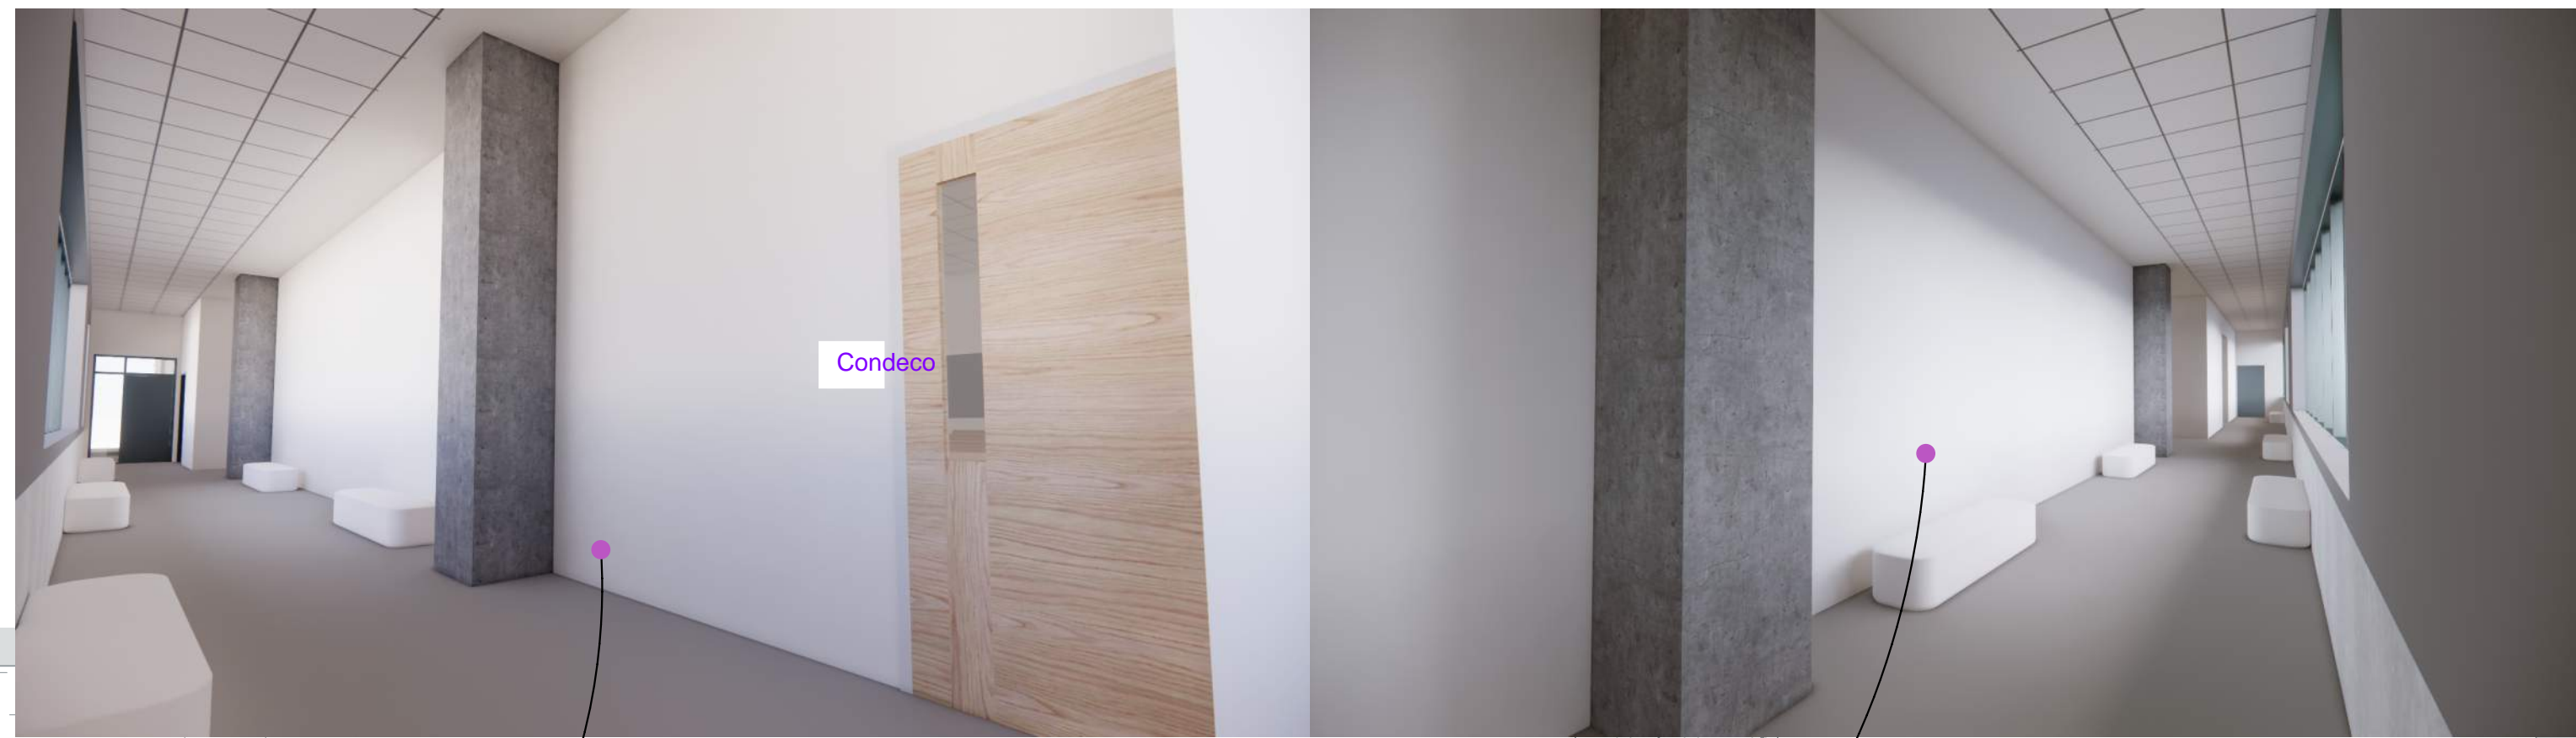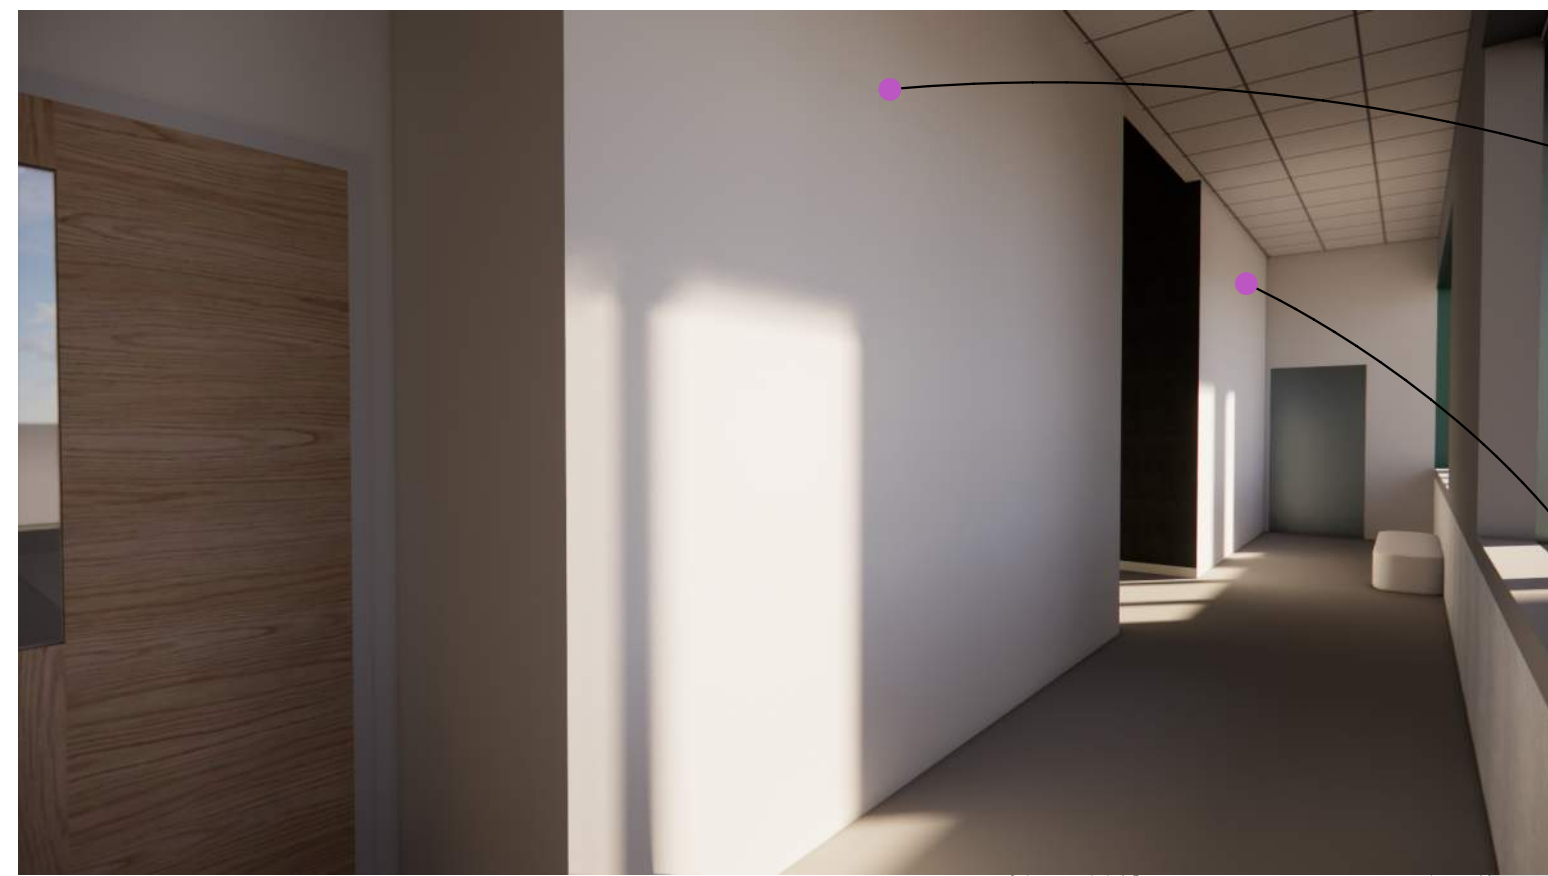

PUBLIC AREA
SEMI-PUBLIC AREA

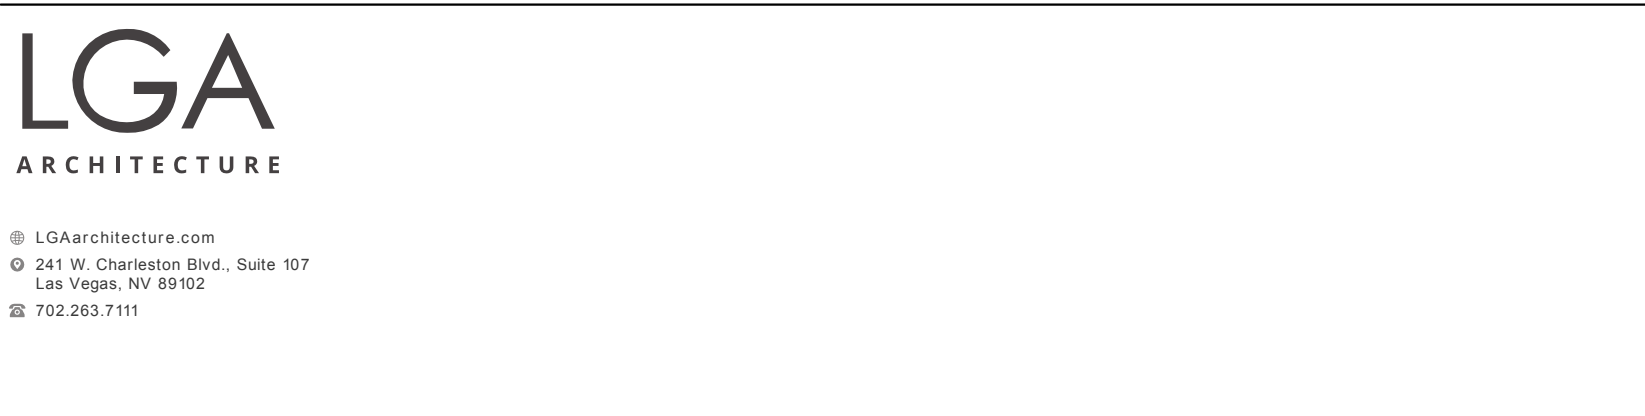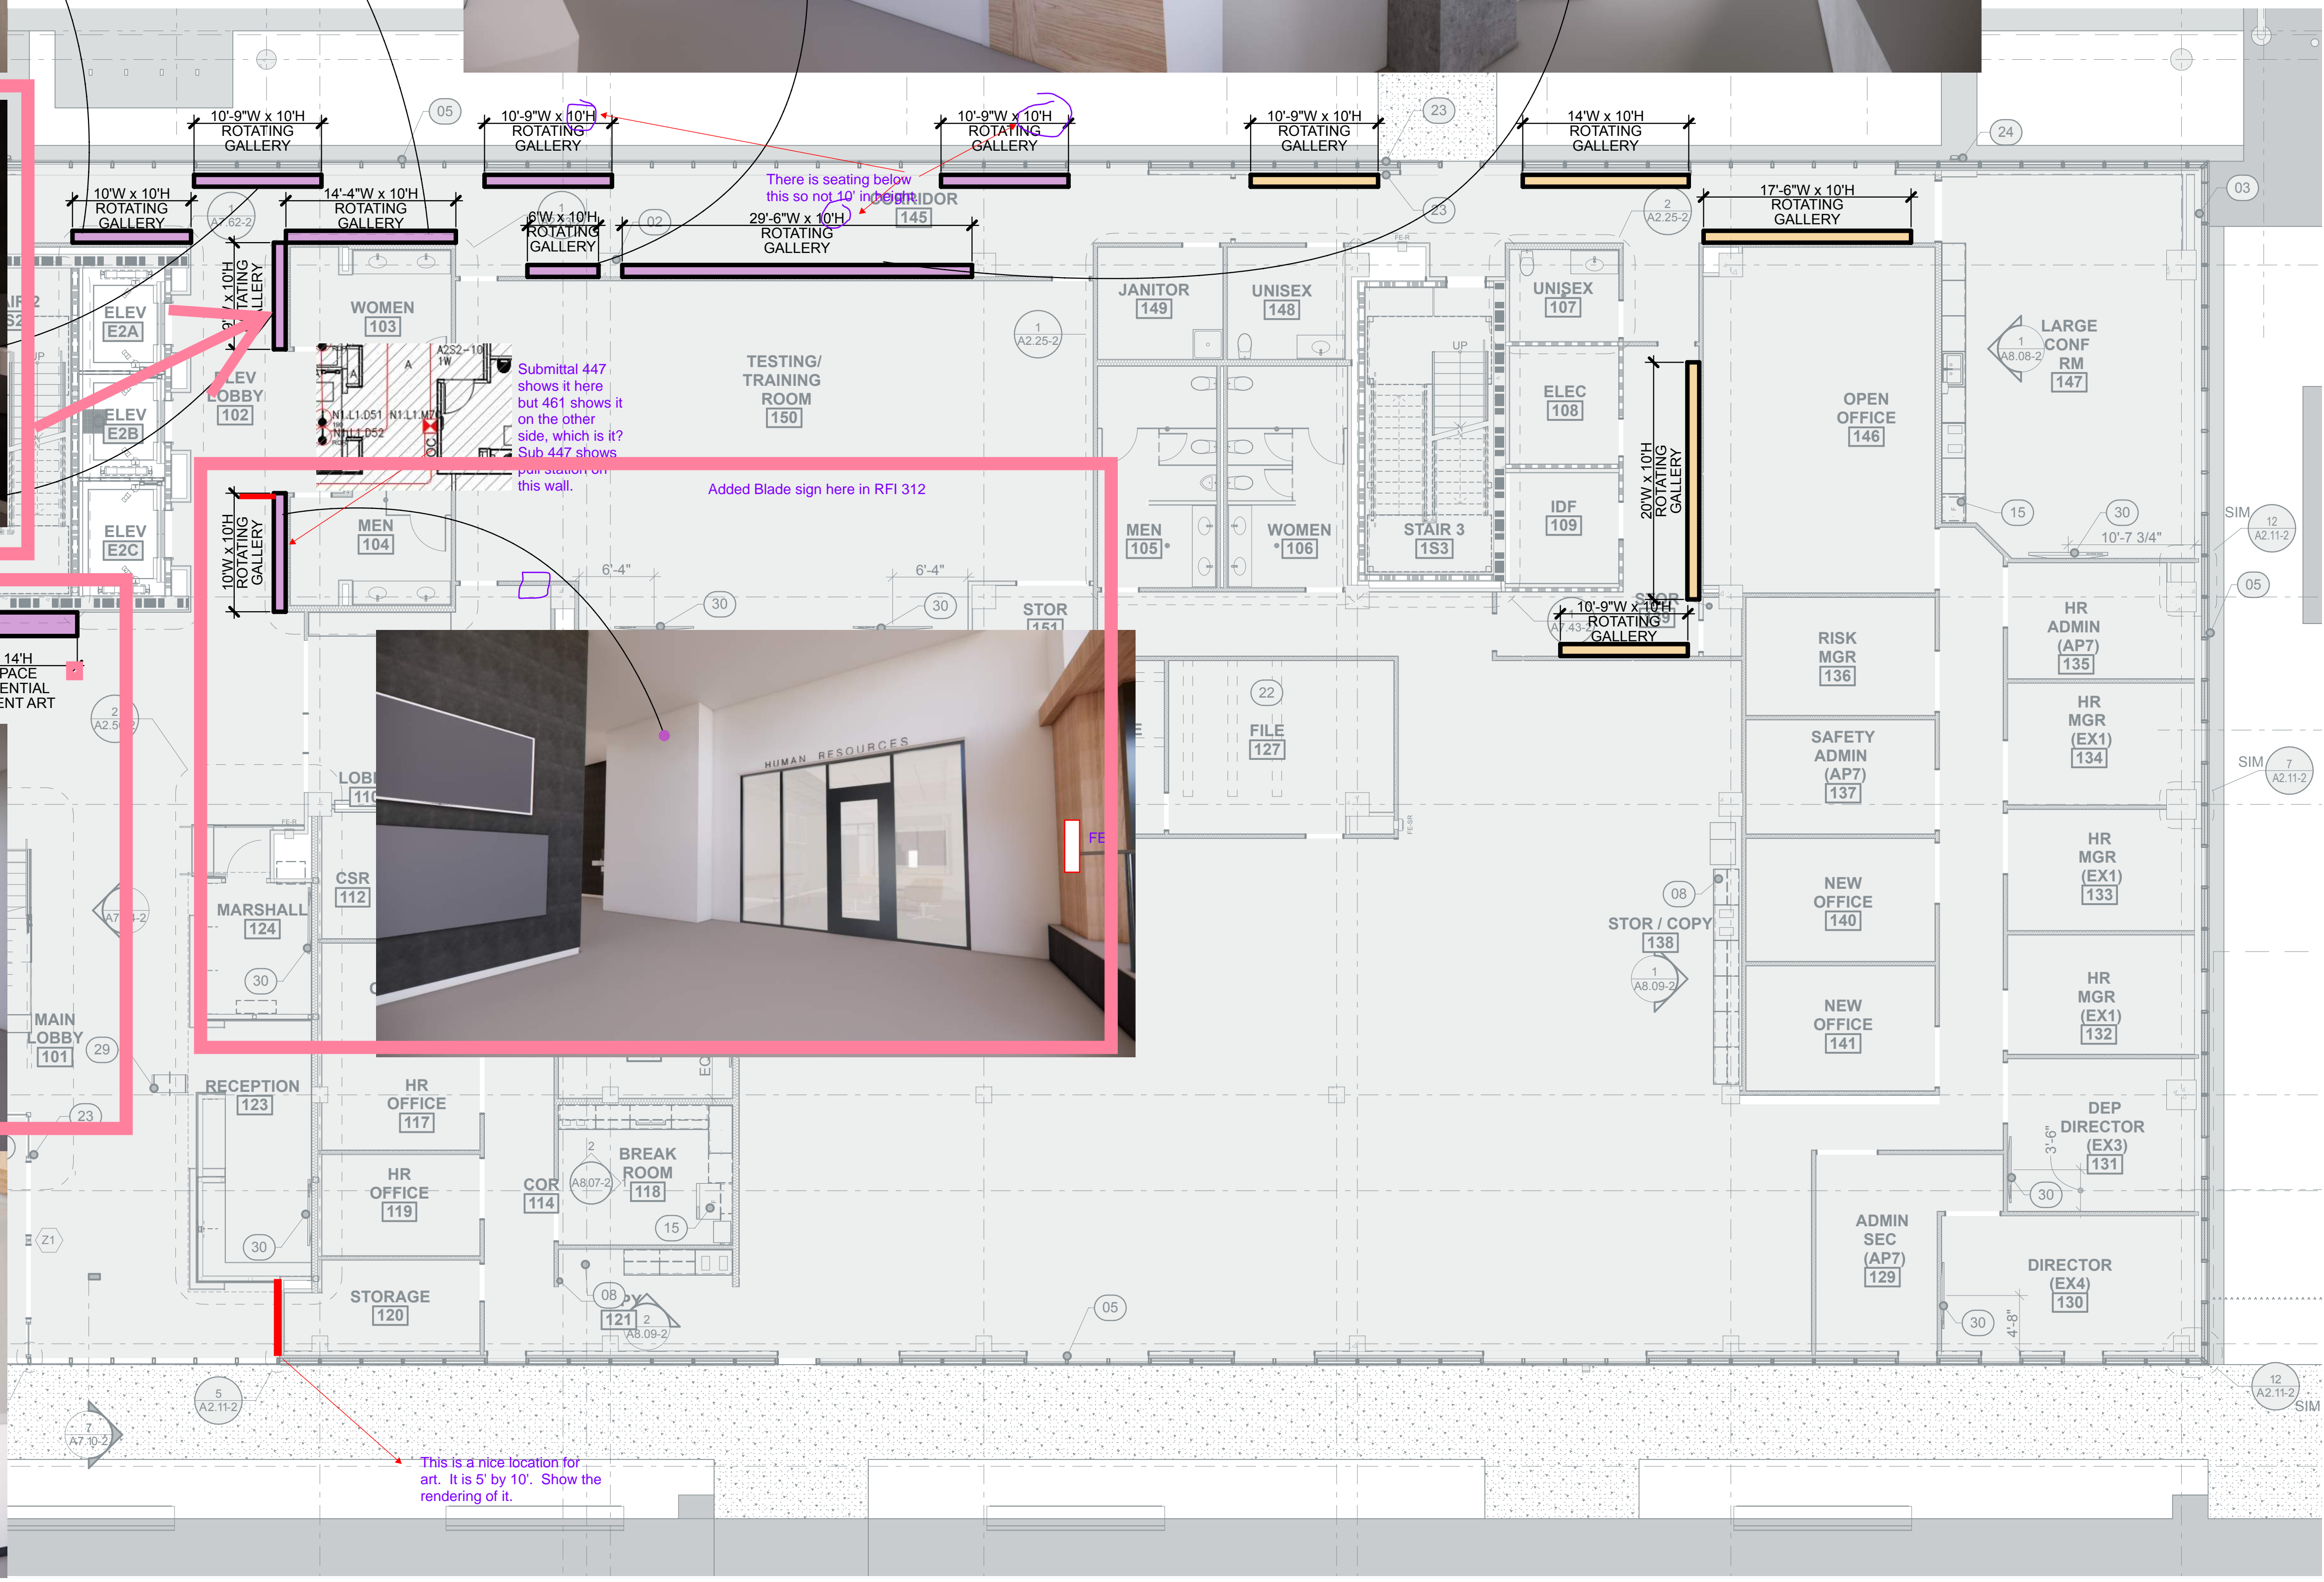






DOWNTOWN CIVIC CENTER BUILDING AND PLAZA - PHASE 2

525 S. MAIN STREET, LAS VEGAS, NV 89101
FOR THE CITY OF LAS VEGAS

INTERIOR ART LOCATIONS L1
100% CONSTRUCTION DOCUMENTS



PUBLIC AREA
SEMI-PUBLIC AREA

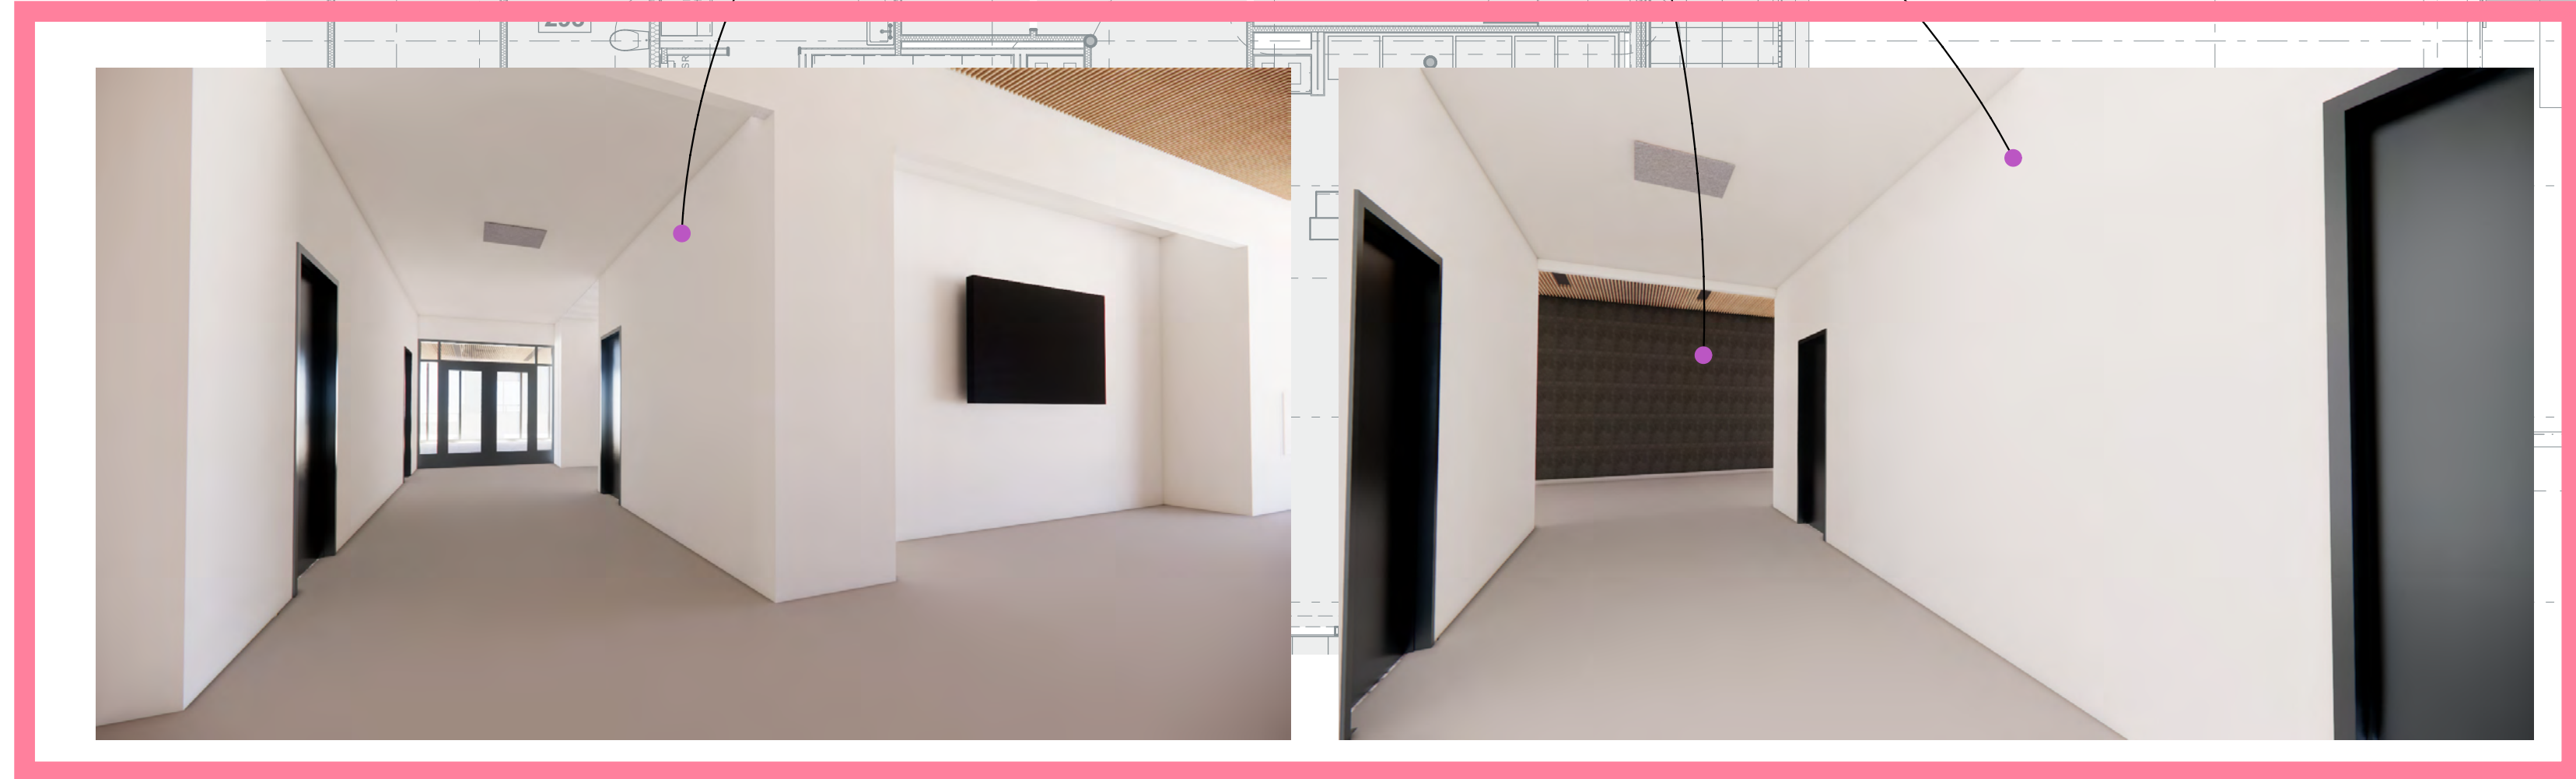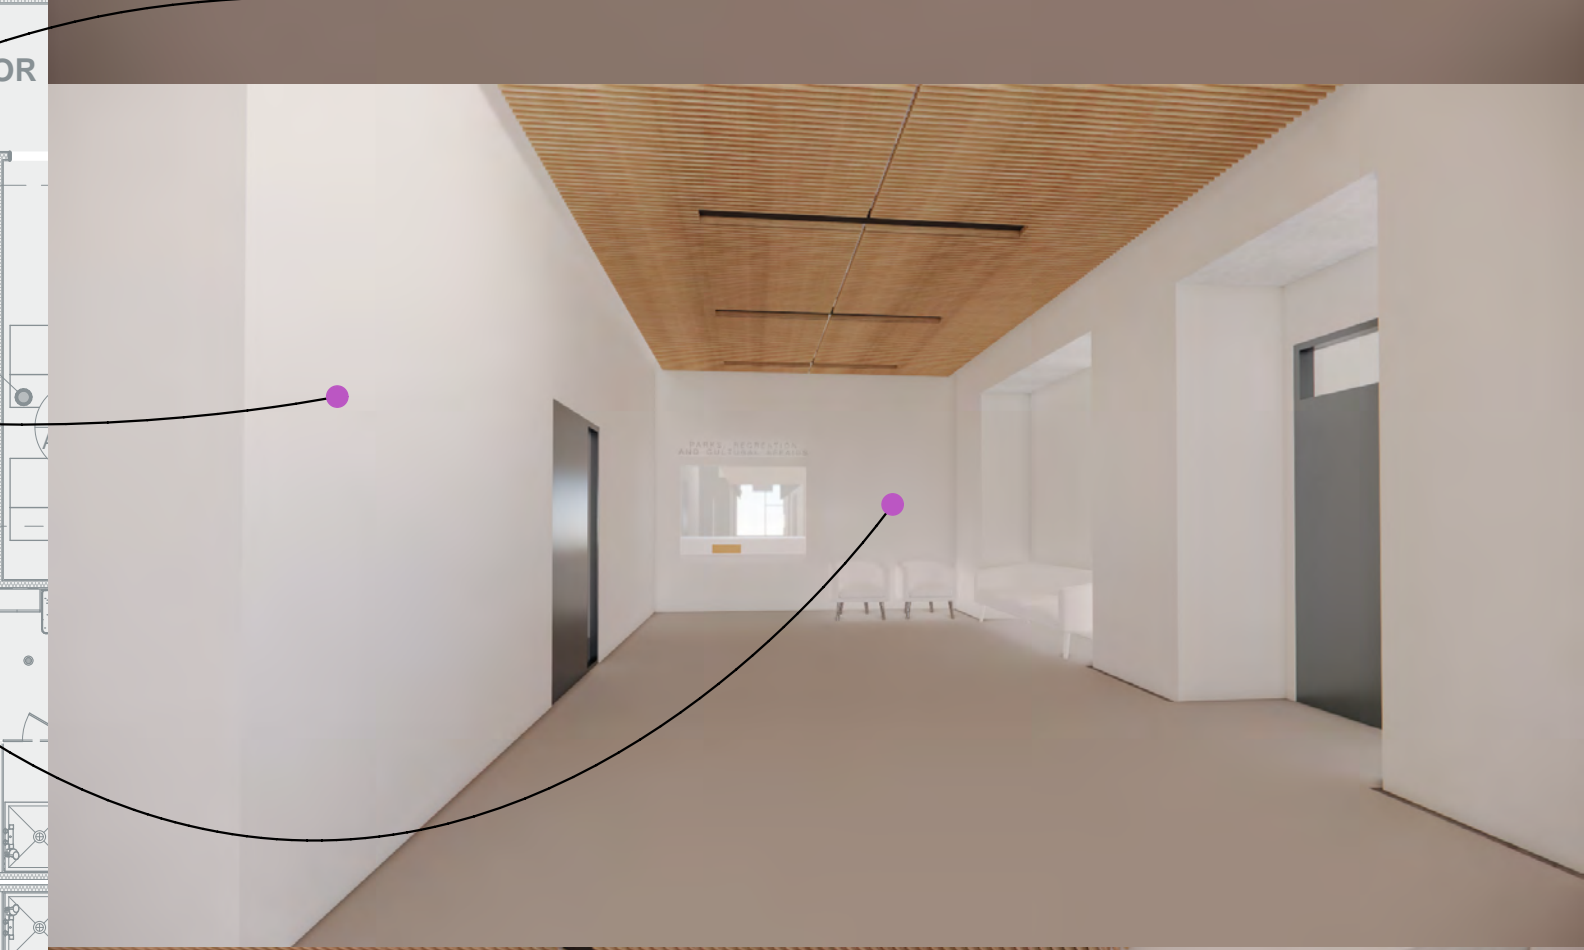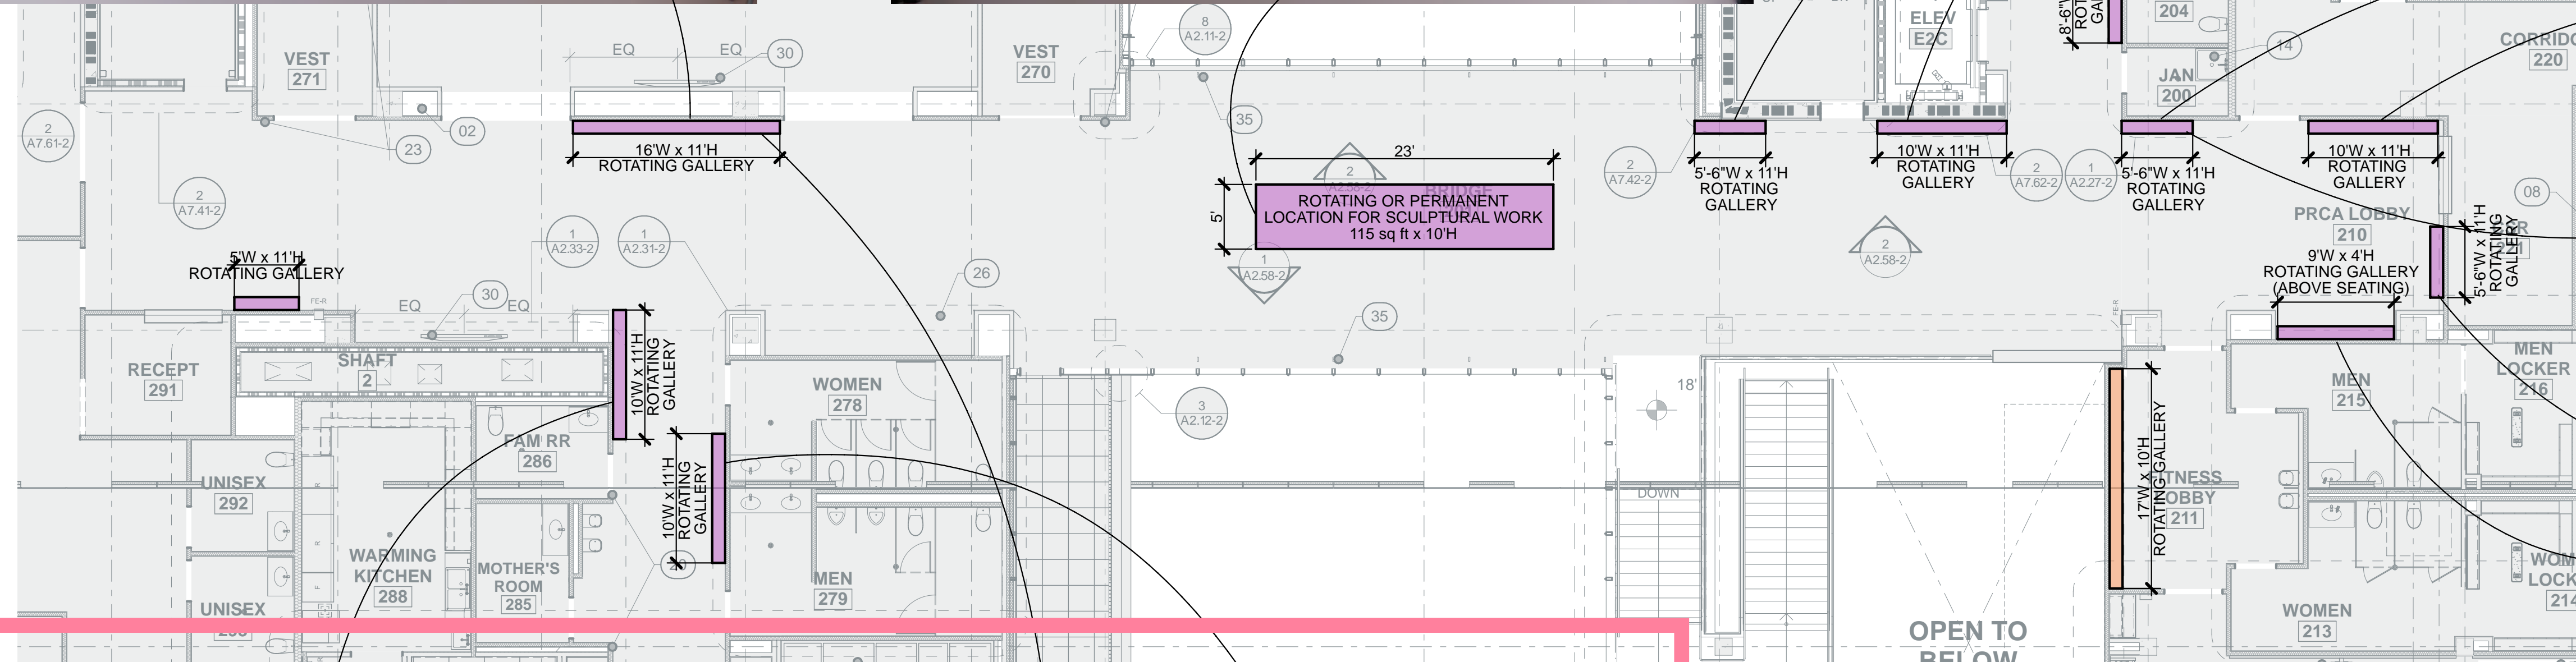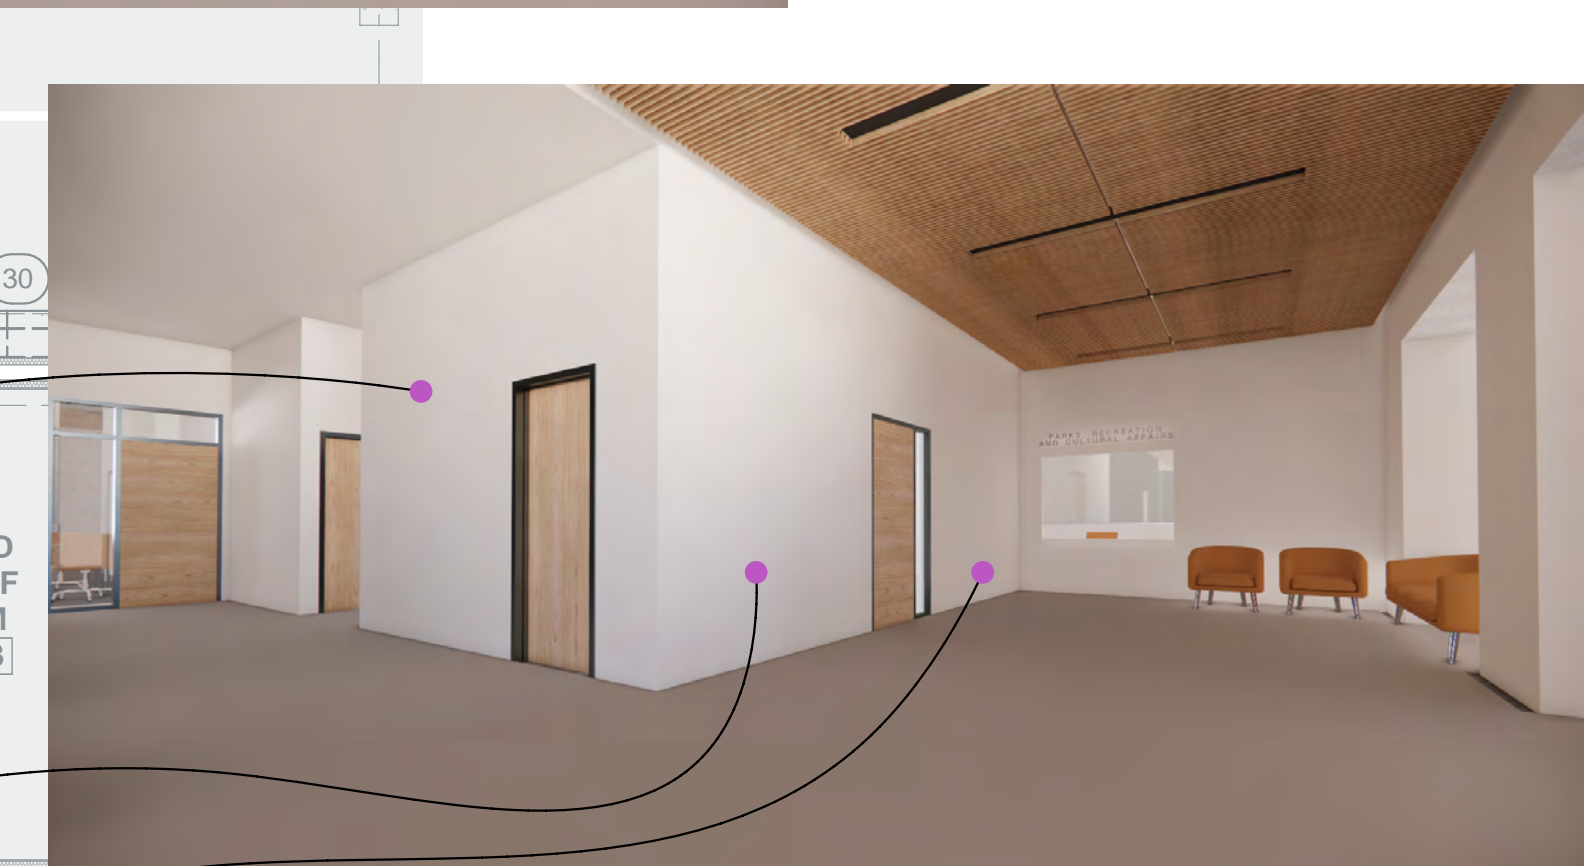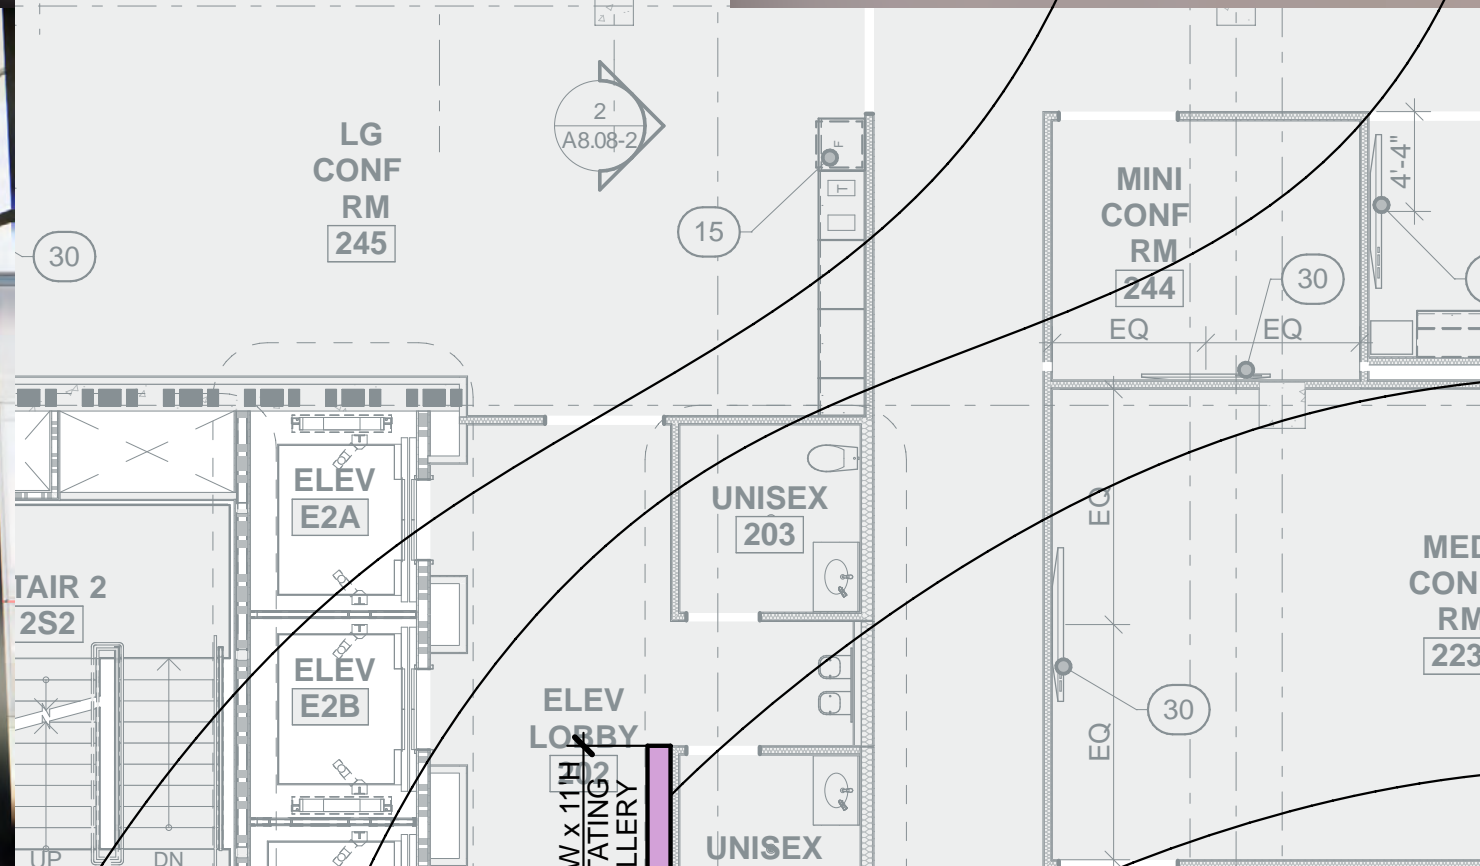

DOWNTOWN CIVIC CENTER BUILDING AND PLAZA - PHASE 2

525 S. MAIN STREET, LAS VEGAS, NV 89101

FOR THE CITY OF LAS VEGAS

INTERIOR ART LOCATIONS L2

100% CONSTRUCTION DOCUMENTS